


UNDERSIDE OF GRID BEAMS

LIMIT OF COUNTERWEIGHT FLYING BARS

- C1
- H2
- C2
- H3
- C3
- H4
- C4
- H5
- C5
- H6
- C6
- H7
- C7
- H8
- C8
- H9
- C9
- H10
- C10
- H11
- C11
- H12
- C12
- H13
- C13
- H14
- C14
- H15
- C15
- H16
- C16
- H17
- C17
- H18
- C18
- H19
- C19
- H20
- C20
- H21
- H22

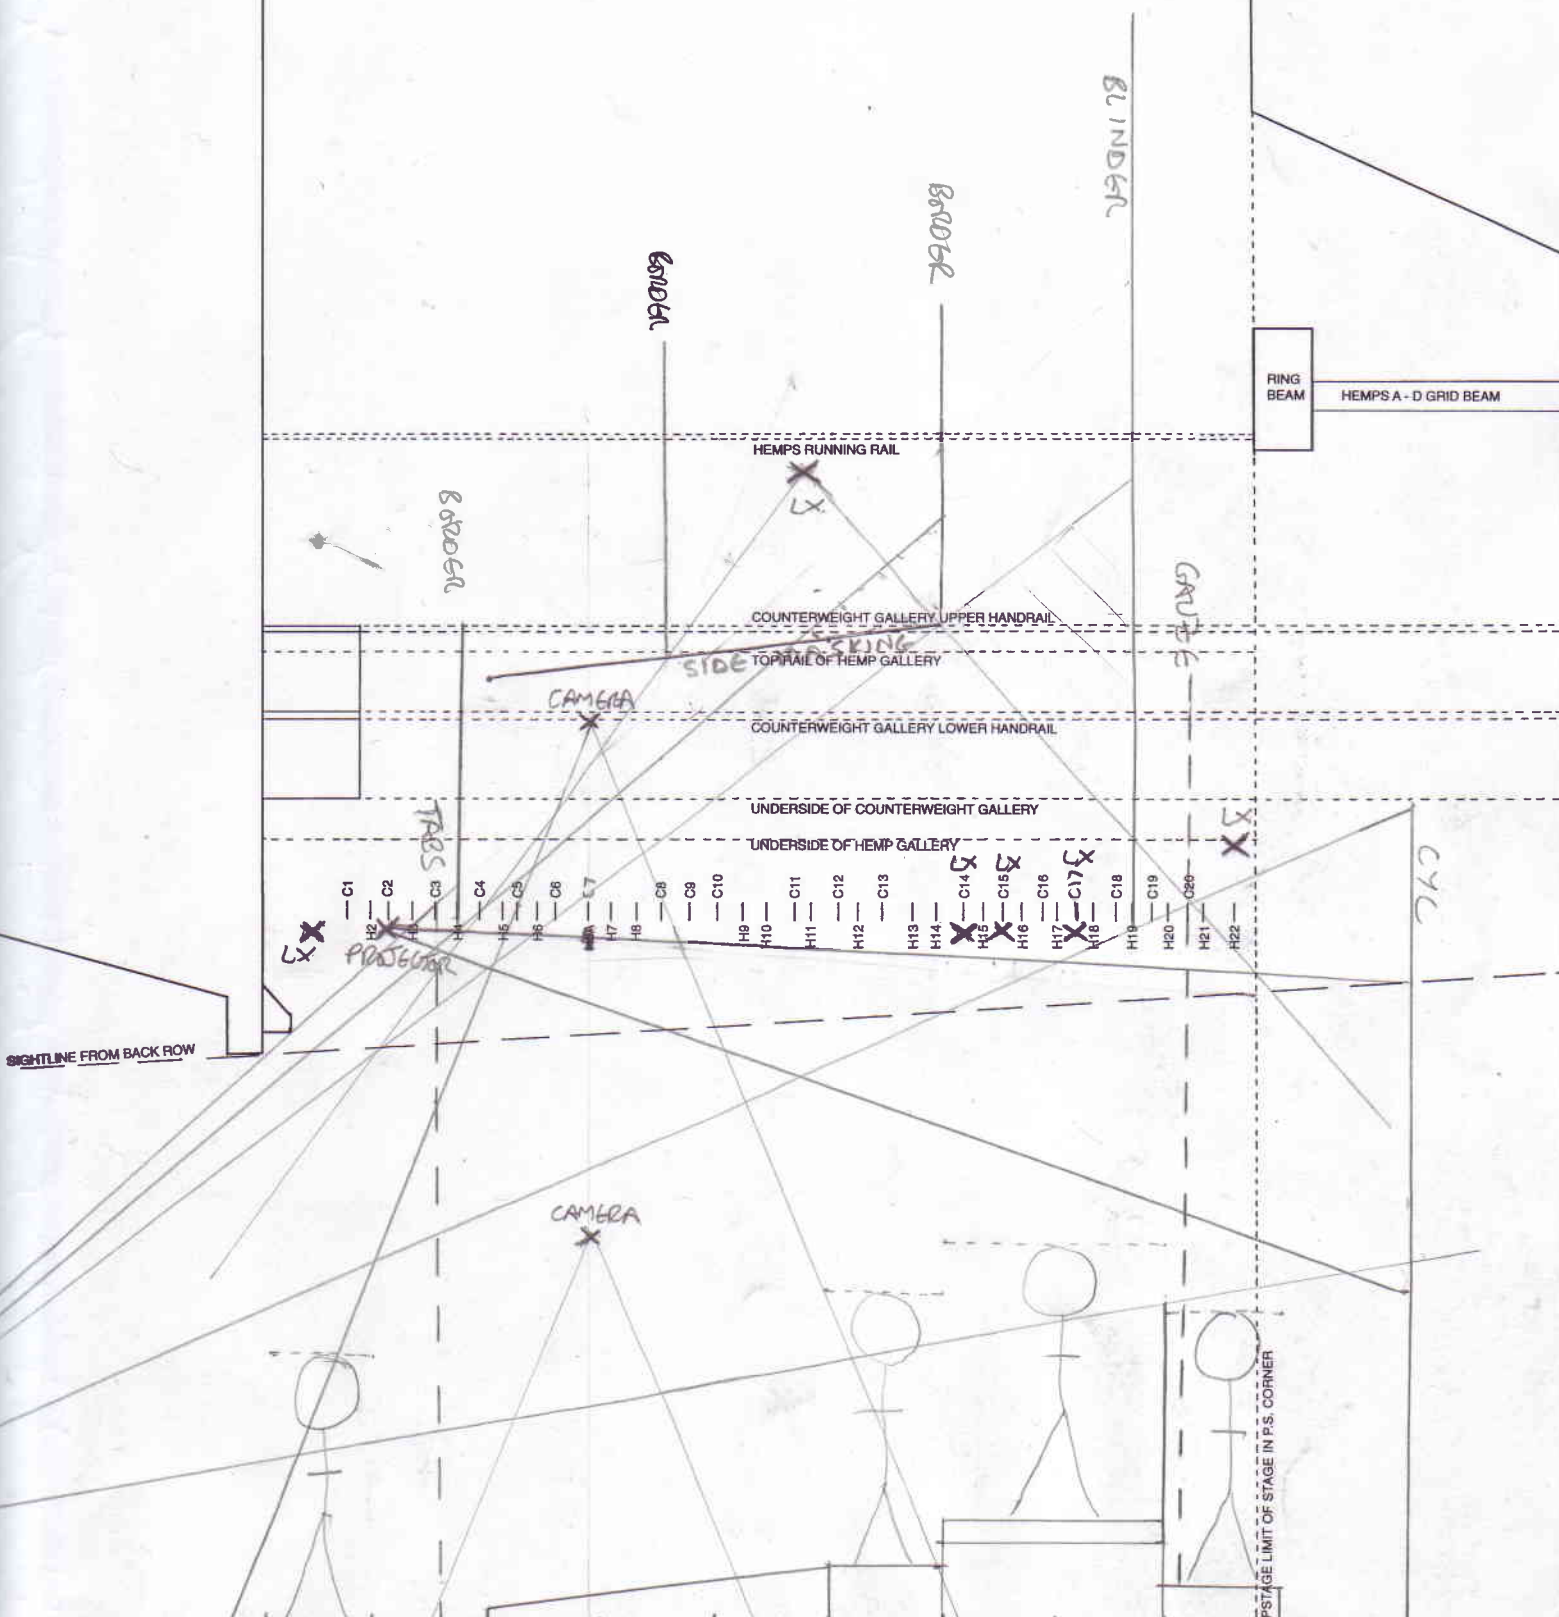

SIGHTLINE FROM BACK ROW

AT FORESTAGE (Removable)

ORCHESTRA PIT

SAFETY CURTAIN (Rises from Floor)

- C1
- H2
- C2
- H3
- C3
- H4
- C4
- H5
- C5
- H6
- C6
- H7
- C7
- H8
- C8
- H9
- C9
- H10
- C10
- H11
- C11
- H12
- C12
- H13
- C13
- H14
- C14
- H15
- C15
- H16
- C16
- H17
- C17
- H18
- C18
- H19
- C19
- H20
- C20
- H21
- H22

SCENE DOCK